
**LEGENDE :**

- Crête de la Digue et Rampes d'accès
- Talus en Déblai
- Talus en Remblai
- Intérieur du Bassin
- Limite ICPE

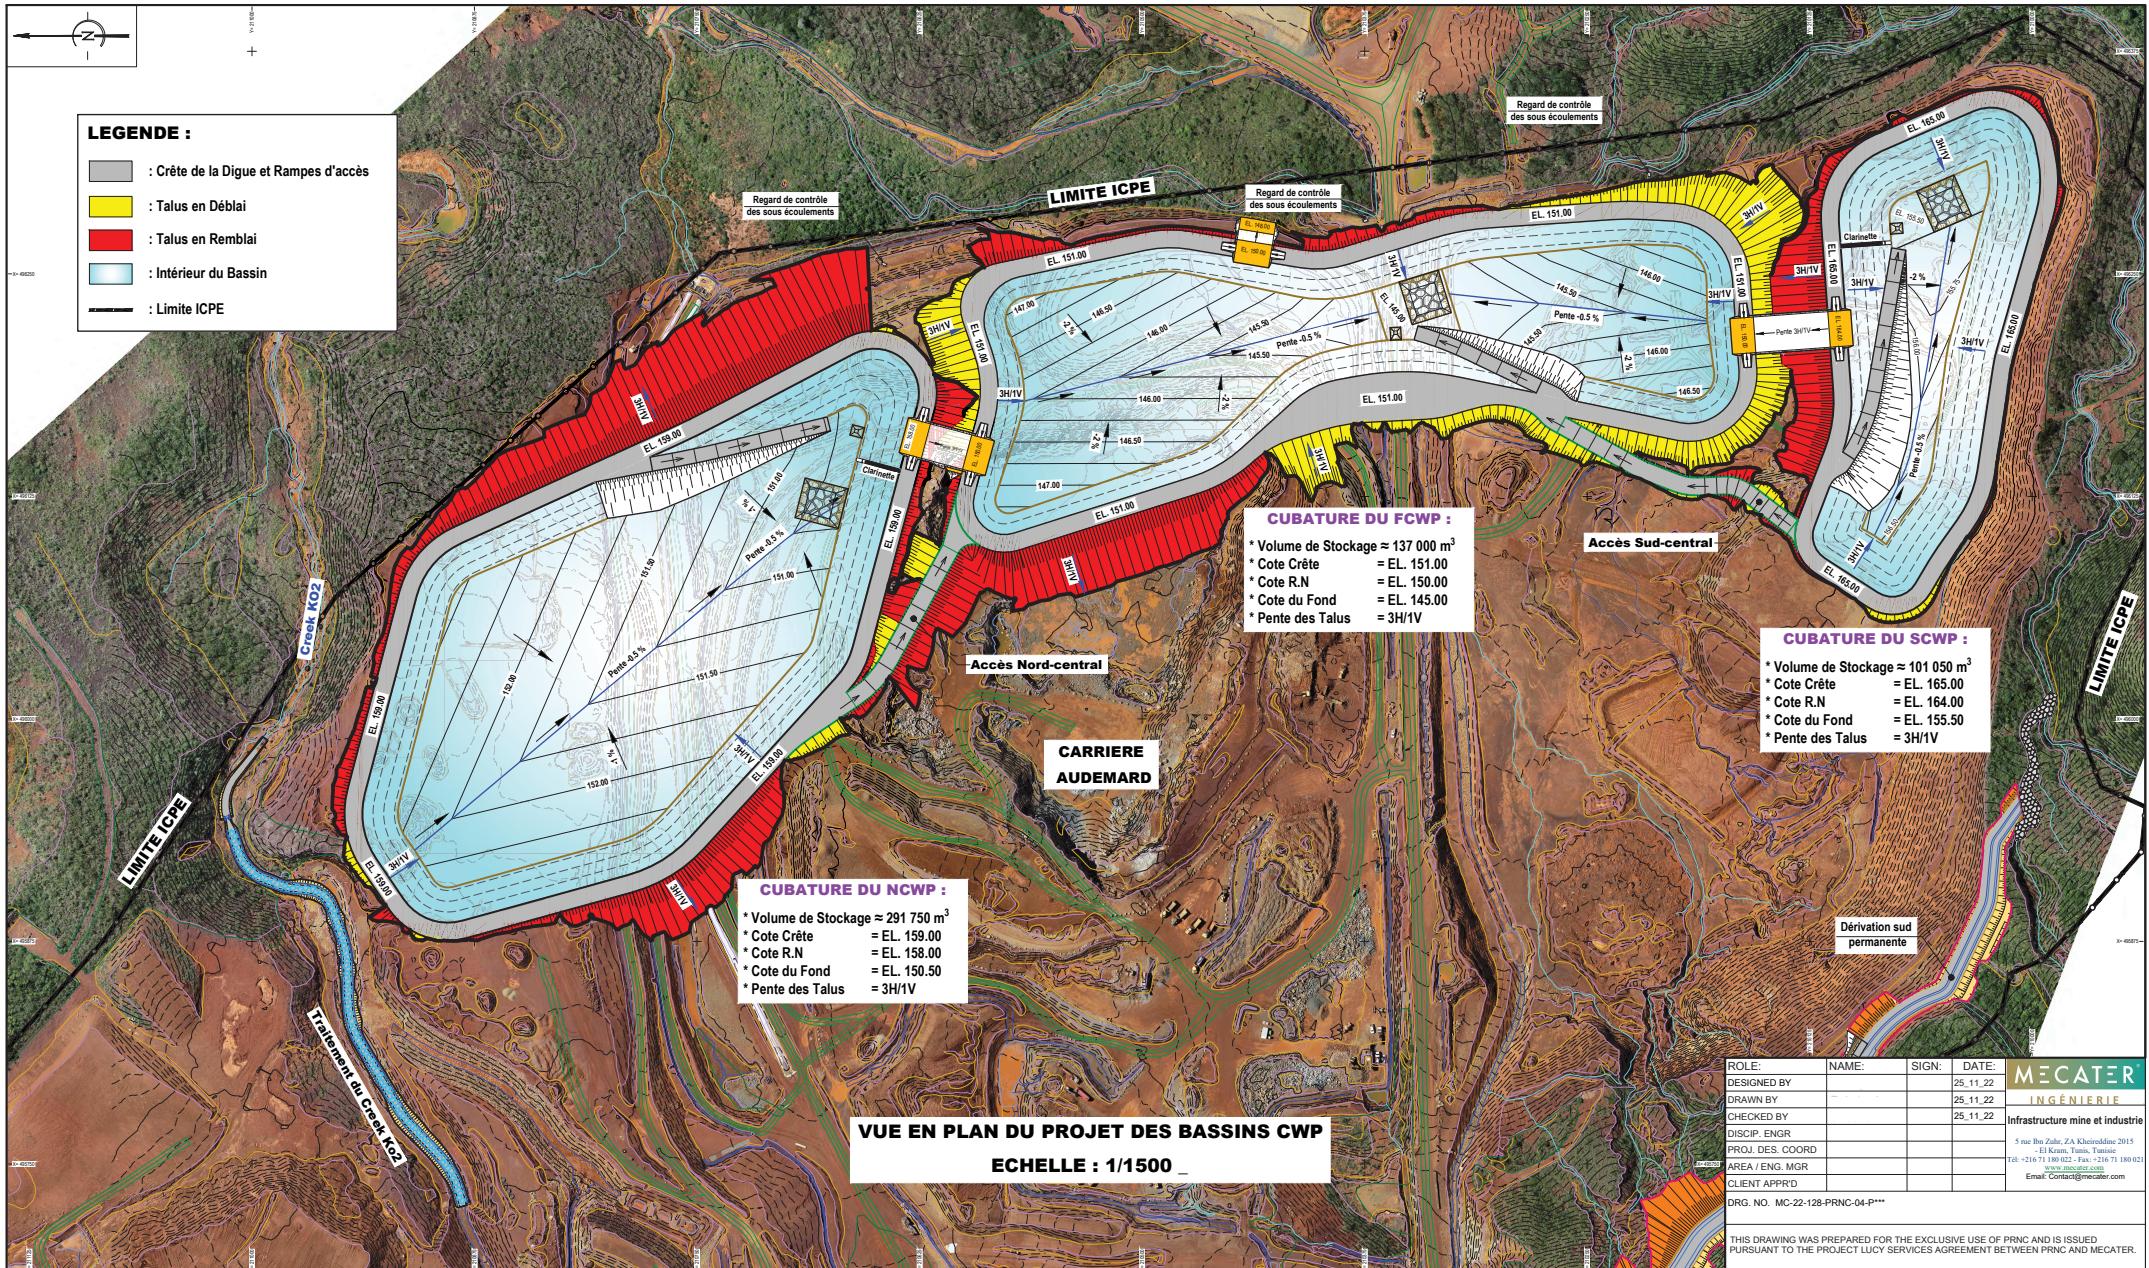

REF8_NUM
REF7_NUM
REF6_NUM
REF5_NUM
REF4_NUM
REF3_NUM
REF2_NUM
REF1_NUM
DESSIN DE REF/REF. DWG

REV.

DATE

DESCRIPTION DES REVISIONS/REVISION DESCRIPTION

DESS./DRW.

VER./OXO

APP./APP.

SIGNATURES

NOM. PROJET
PROJECT NO.

PROJECT NUMBER



PRONY RESOURCES NEW CALEDONIA SAS DISPOSE DE DROITS DE PROPRIÉTÉ ATTACHÉS AU PRÉSENT PLAN. LE DOCUMENT EST PRÉTÉ À L'ÉTAT DE NEW CALEDONIA, SOUS PEINE DE SE FAIRE REPÉRER, COPié, PRÉTÉ À DÉMÉNAGER, ET D'ÊTRE TRANSFORMÉ EN DOCUMENT DE VENTE. SEULEMENT, LE DOCUMENT PEUT ÊTRE COPIÉ, PRÉTÉ, DÉMÉNAGER, ET TRANSFORMÉ EN DOCUMENT DE VENTE, SOUS RESERVES DE DROITS DE PROPRIÉTÉ TOTALE OU PARTIELLE, DÉCRITS DANS LE DOCUMENT. LE PLAN SOIT SOUPPRIMÉ ET/OU BRÛLÉS OU DU MARQUE DÉPOSÉ.

TITRE / TITLE ETUDE DE DESIGN DE LA VERSE LUCY - FEL 4
TITRE DU PLAN / drawing TITLE Vue en plan des Bassins CWP
NUMERO DE DESSIN / DRAWING NUMBER
DRAWING NUMBER EXT-***-***-***
REV. 01

MECATER

INGÉNIERIE

Infrastructure mine et industrie

5 rue Ibn Zohr, ZA Kherzeldine 2015

El Aouira, Tizi Ouzou, Algérie

Tél: +213 6 71 180 022 - Fax: +213 6 71 180 021

www.mecater.comEmail: Conseil@mecater.com

DRG. NO. MC-22-128-PRNC-04-P***

THIS DRAWING WAS PREPARED FOR THE EXCLUSIVE USE OF PRNC AND IS ISSUED PURSUANT TO THE PROJECT LUCY SERVICES AGREEMENT BETWEEN PRNC AND MECATER.