
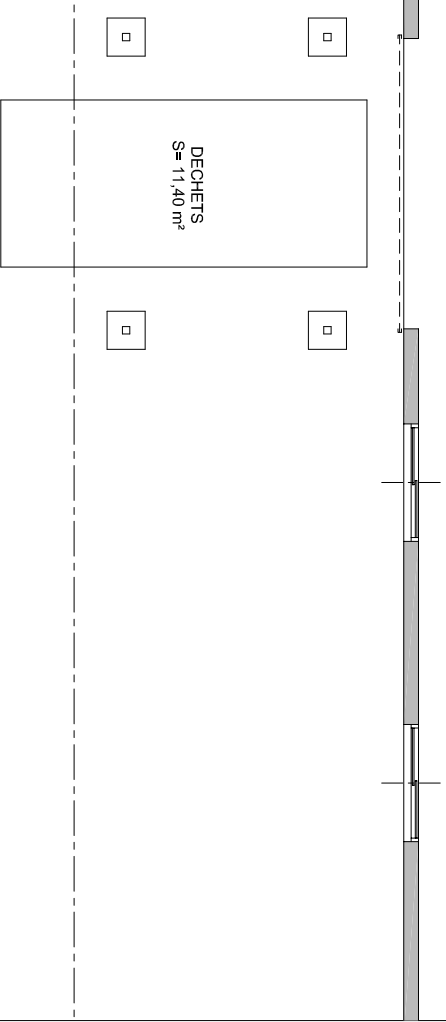


SOCIETE SEMA
 Lots 30 - 32, lotissement INDUSTRIEL, Section de DUCOS
 Inv. cadastral 648539-7533 (30) - 648539-7520 (32)
 Commune de NOUMEA

Surface HORS OEUVRE RDC	1070,56 m ²
Surface HORS OEUVRE ETAGE	67,09 m ²
Surface HORS OEUVRE TOTALE	1137,65 m ²
Surface TOTALE UTILE	997,08 m ²

ZONE DE TRAVAIL
 S= 358,57 m²

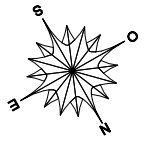

PLAN DE DISTRIBUTION - ZONE SUD
 (Echelle 1 / 100)