



SOCIETE SEMA

Lots 30 - 32, lotissement INDUSTRIEL, Section de DUCOS

Inv. cadastral 648539-7533 (30) - 648539-7520 (32)

Commune de NOUMEA

Surface HORS OEUVRE RDC	1070,56 m²
Surface HORS OEUVRE ETAGE	67,09 m²
Surface HORS OEUVRE TOTALE	1137,65 m²
Surface TOTALE UTILE	997,08 m²

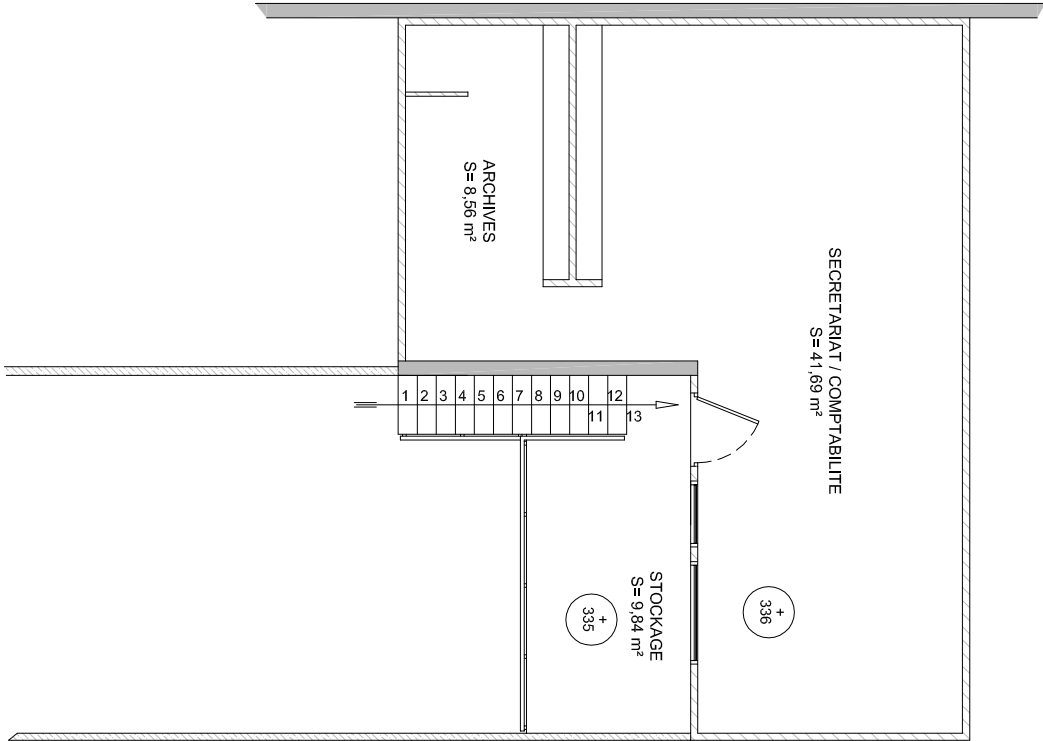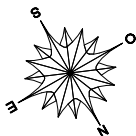

PLAN DE DISTRIBUTION ETAGE - ZONE NORTH
(Echelle 1 / 100)