


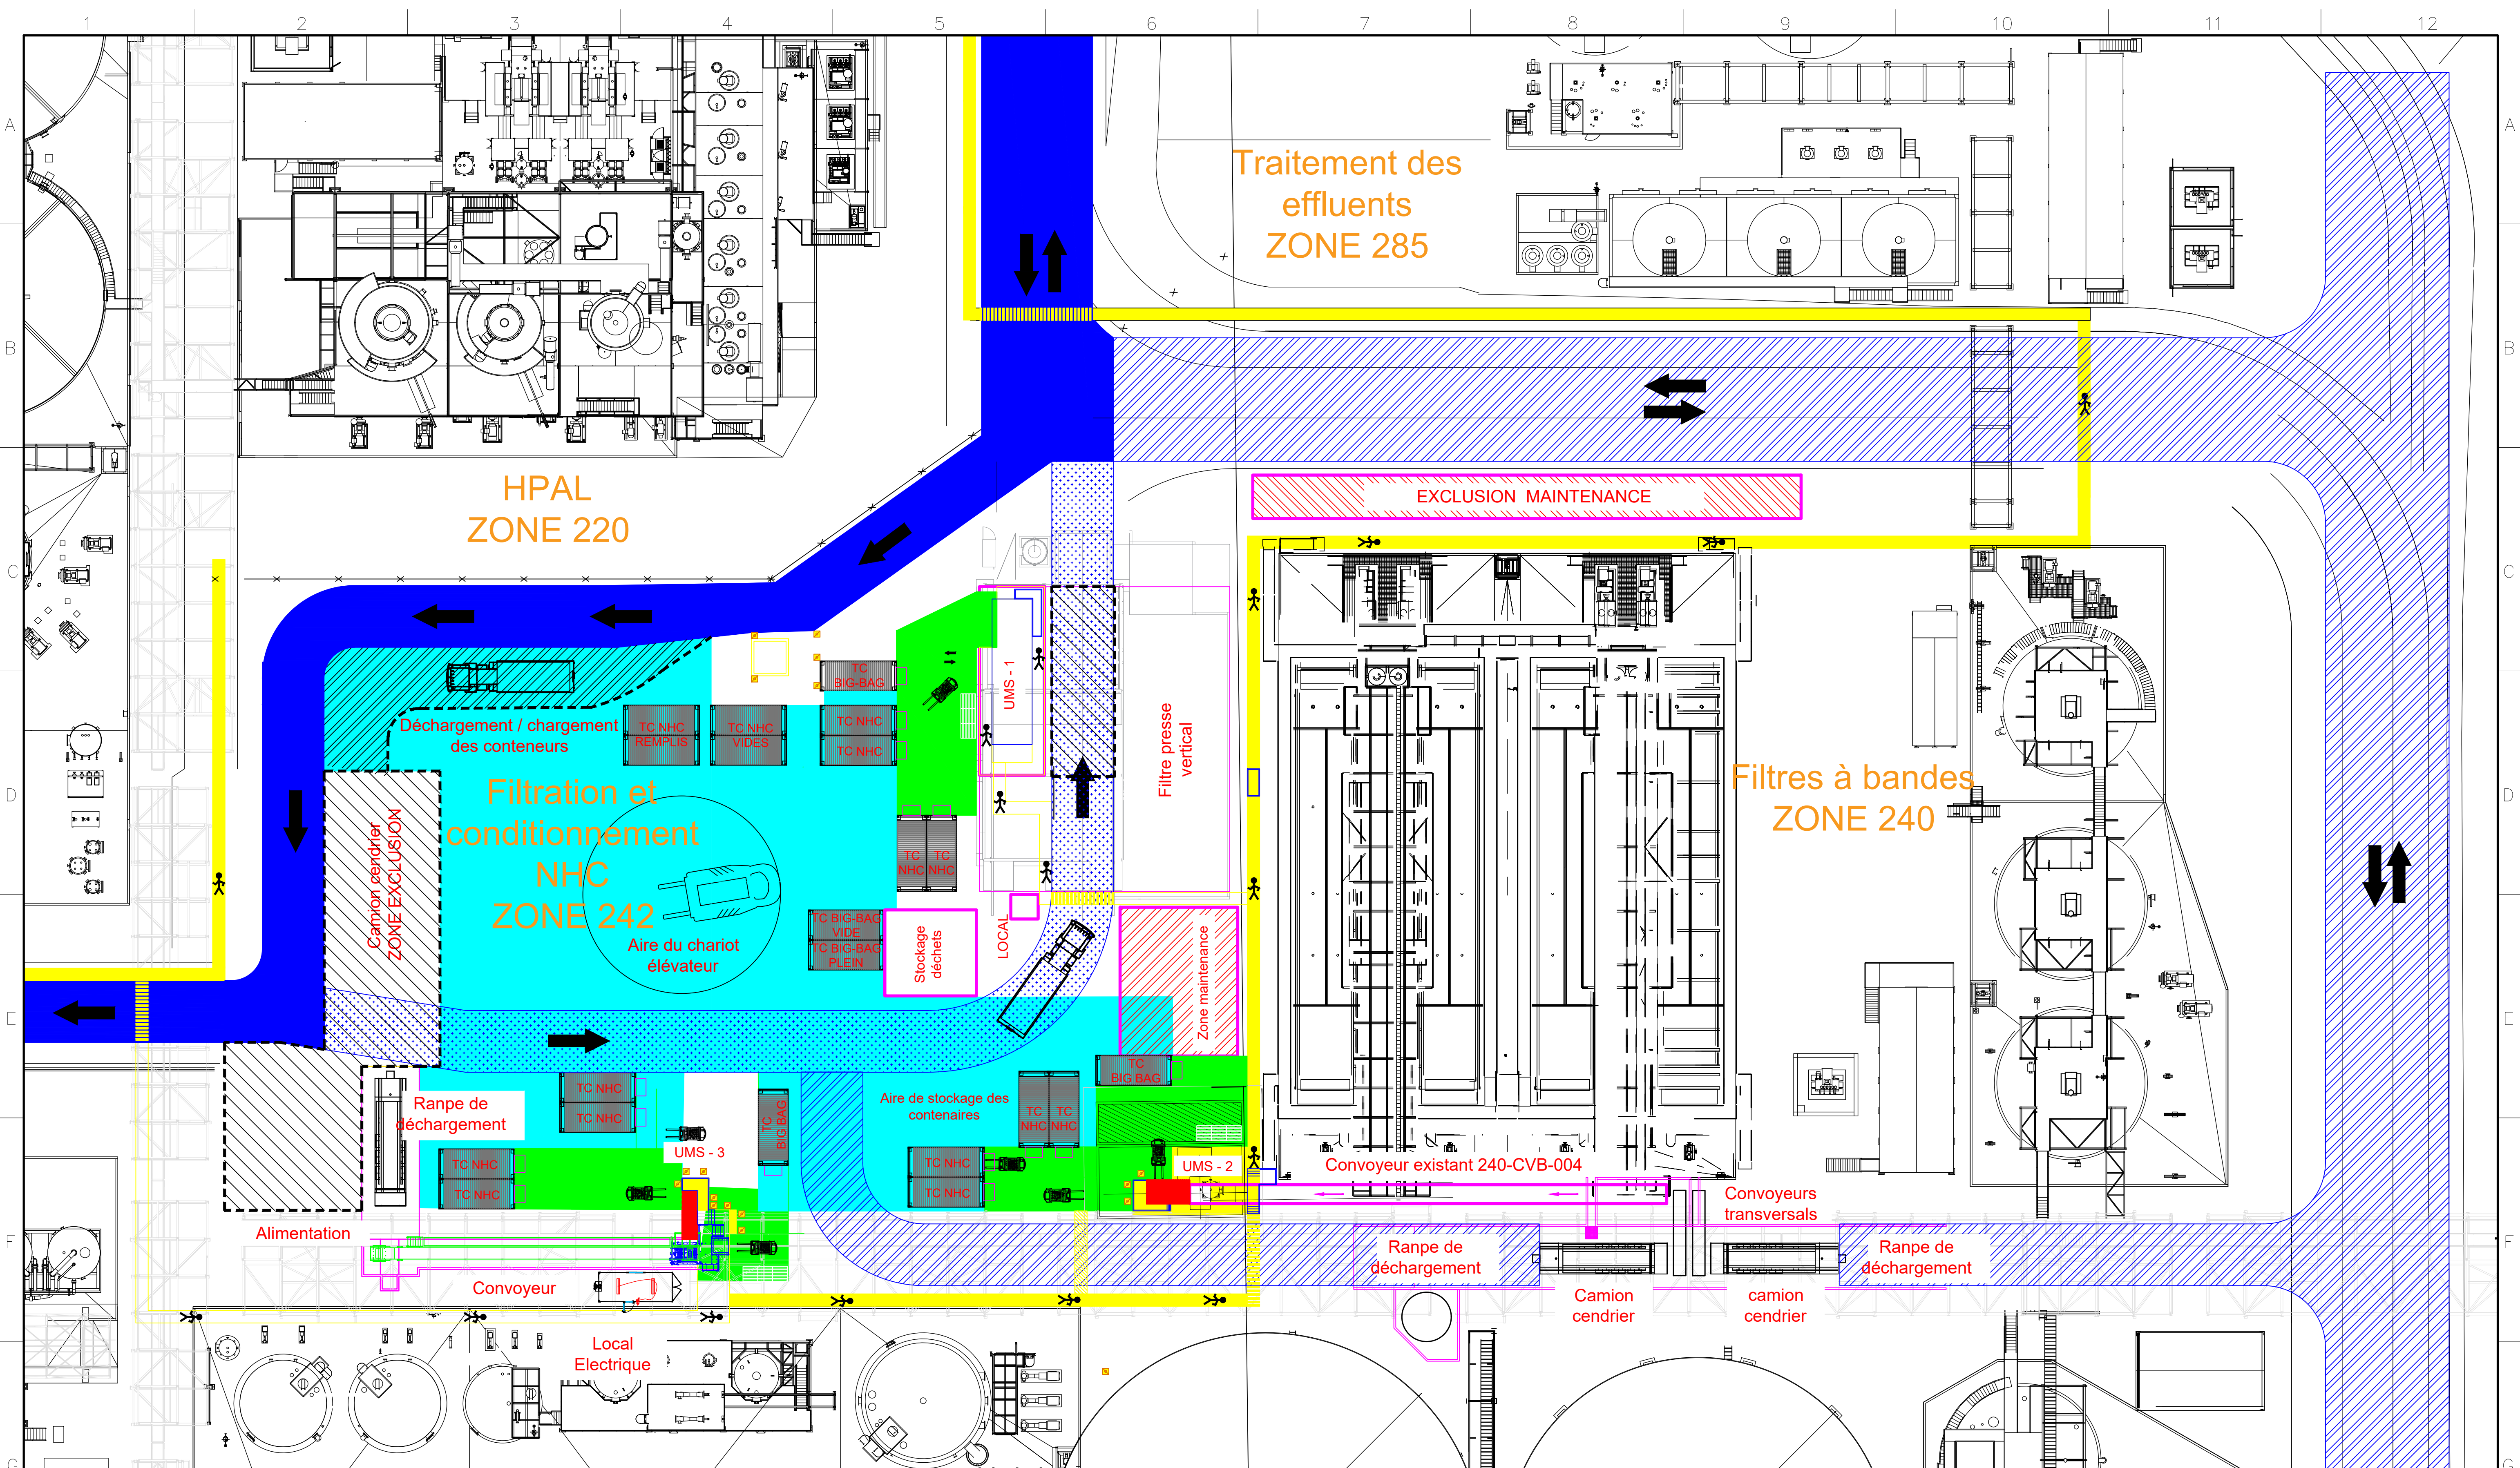

REV.	DATE	DESCRIPTION DES REVISIONS/REVISION DESCRIPTION	DESS./DRN.	VER./CHKD.	APP. / APP.	SIGNATURES
26	06/08/2020	JC mark-ups	LB	FP	JC	
25	04/08/2020	JC mark-ups	LB	FP	JC	
24	03/08/2020	FP mark-ups	LB	OS	FP	
23	29/07/2020	FP mark-ups	LB	OS	FP	



VALE NOUVELLE CALEDONIE

VALE NEW CALEDONIA

NUM. PROJET
PROJECT No.

P3200

NUMERO DE DESSIN/DRAWING NUMBER

EXT-242-8532-01-0001

REV.

26